

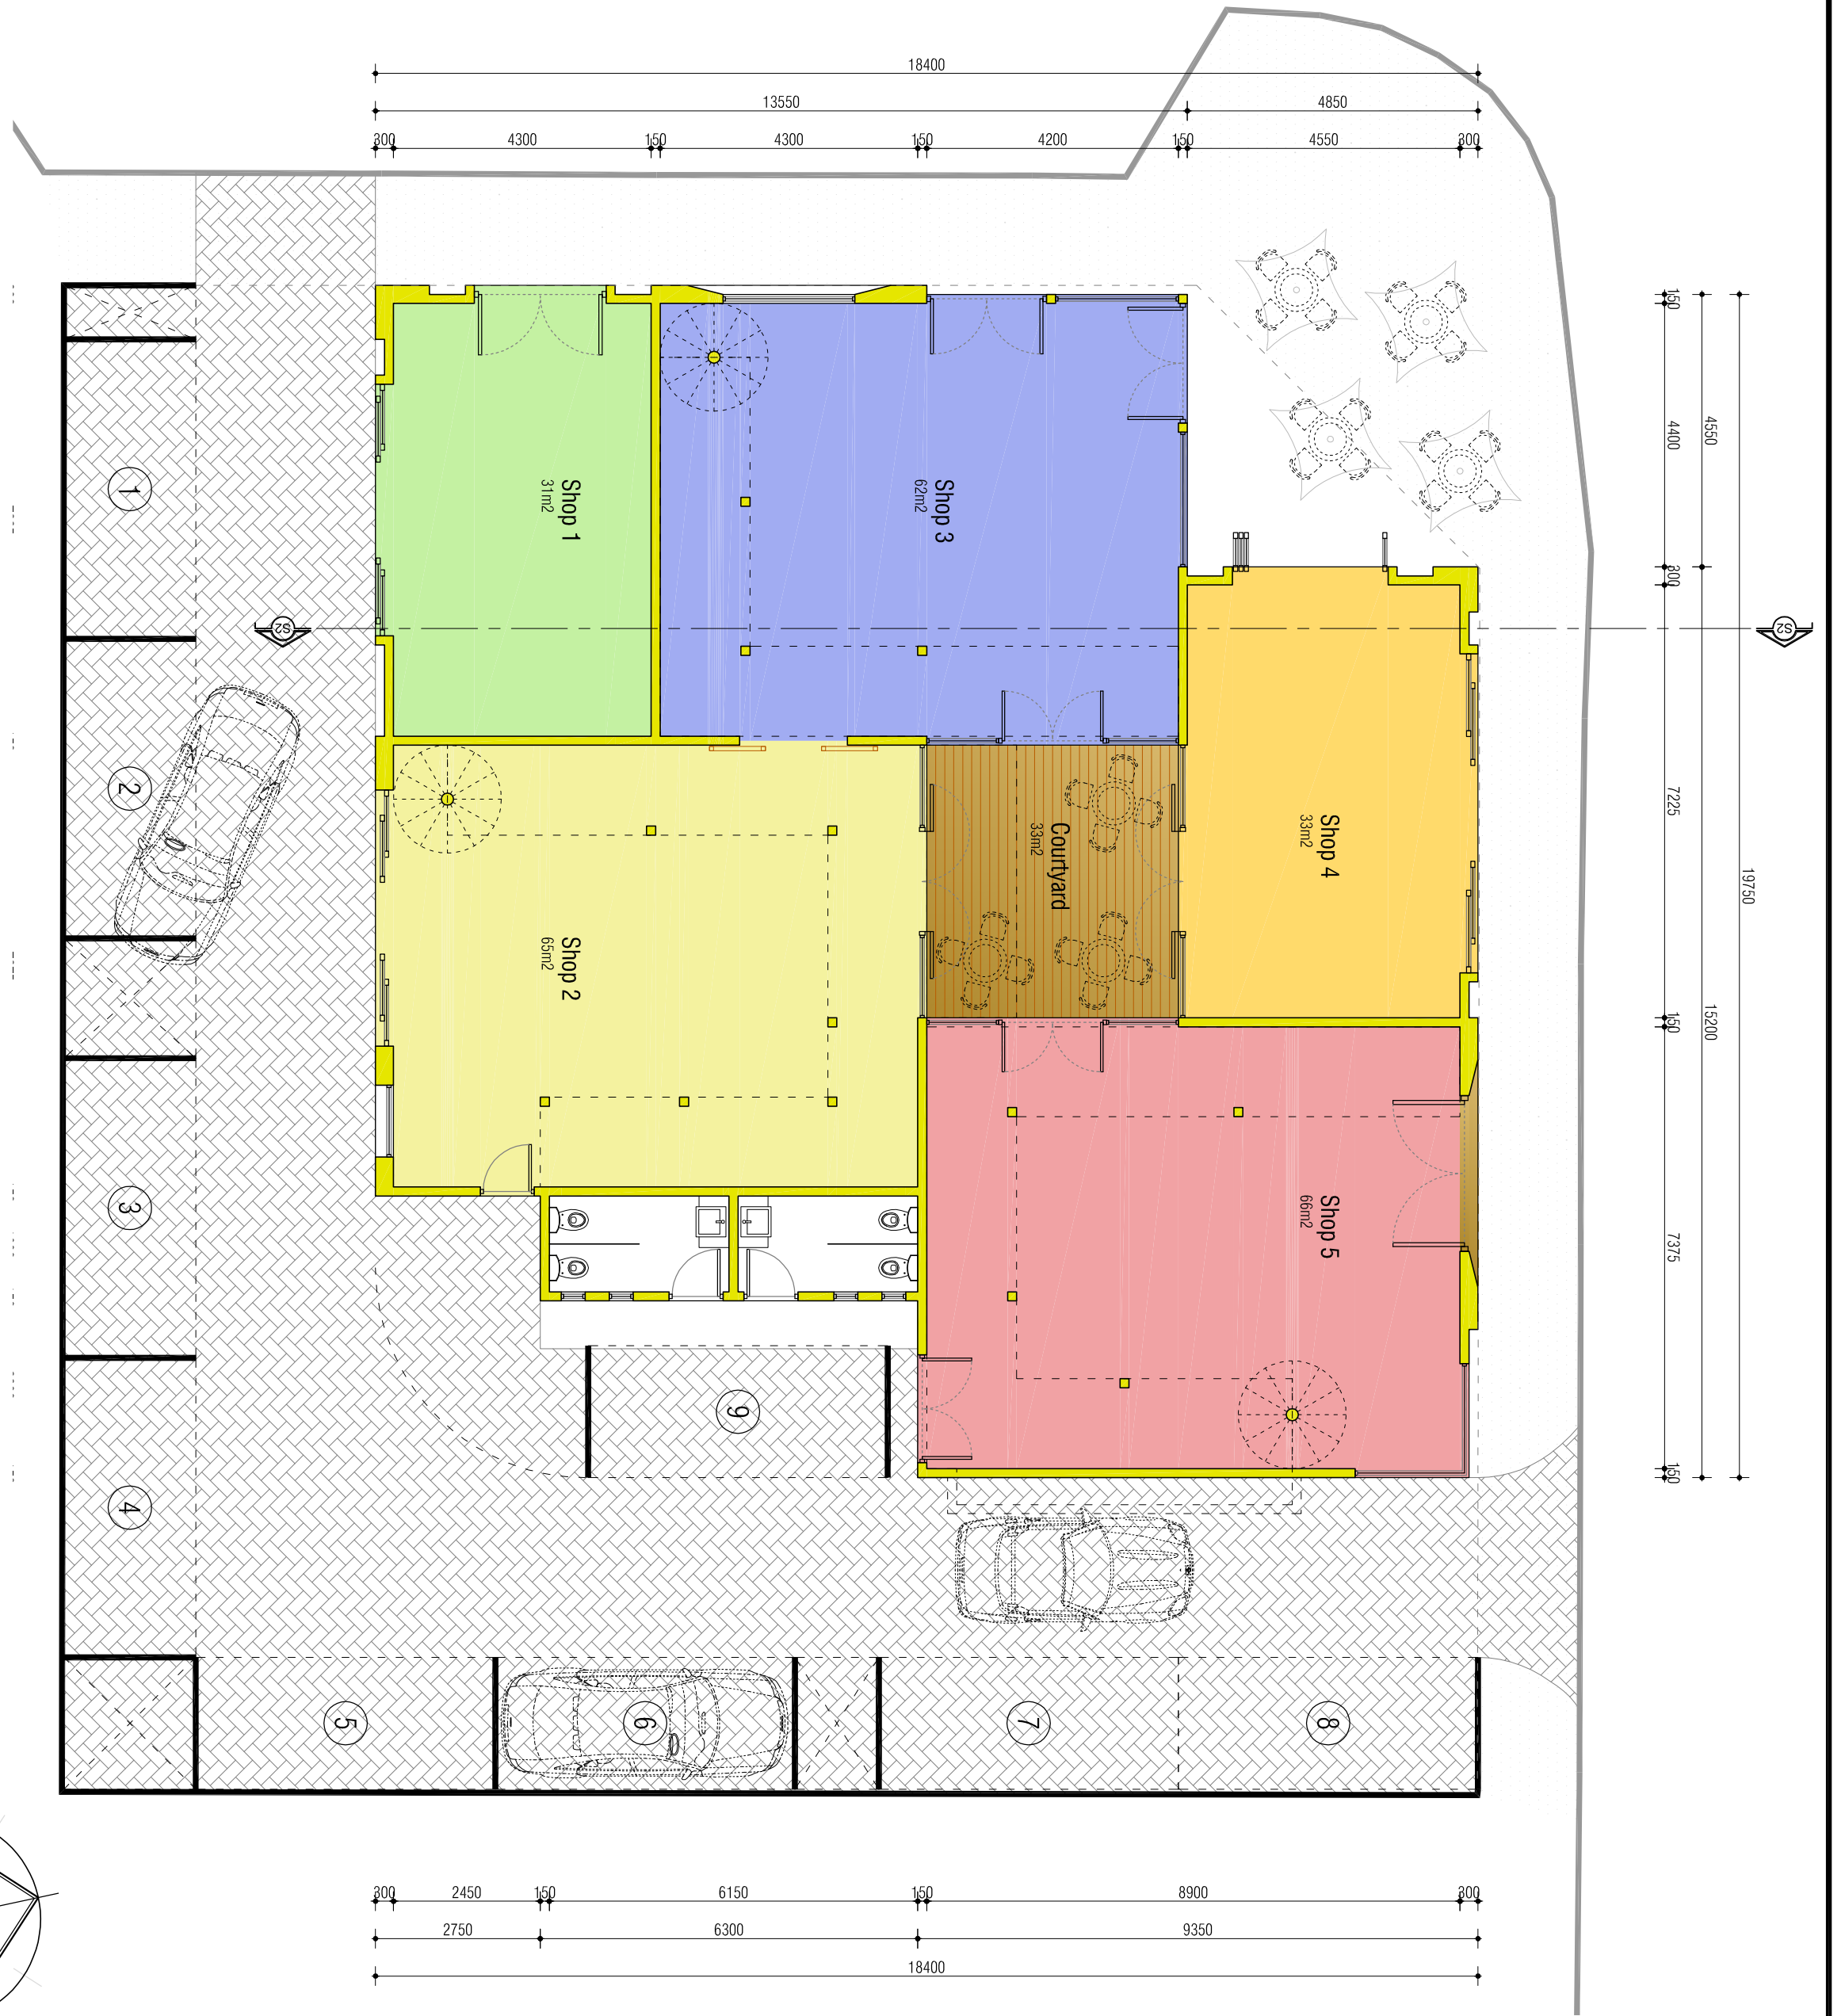
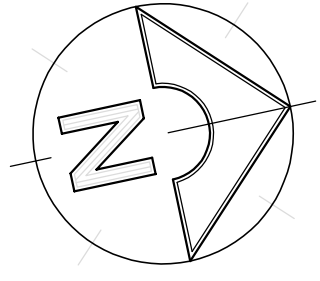


## Second Level (Mezzanine) Layout scale 1:100

## First Level (Ground Floor) Layout scale 1:100

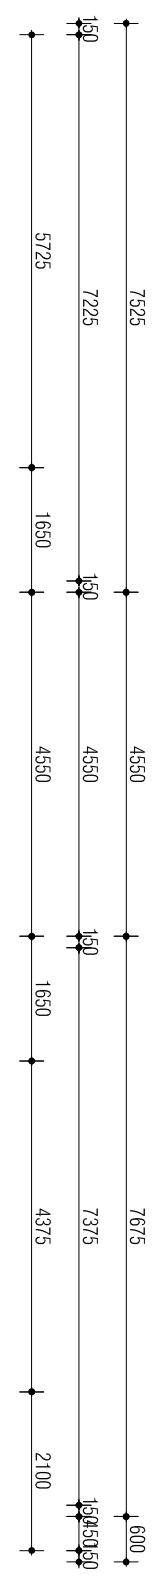

## Northern Perspective

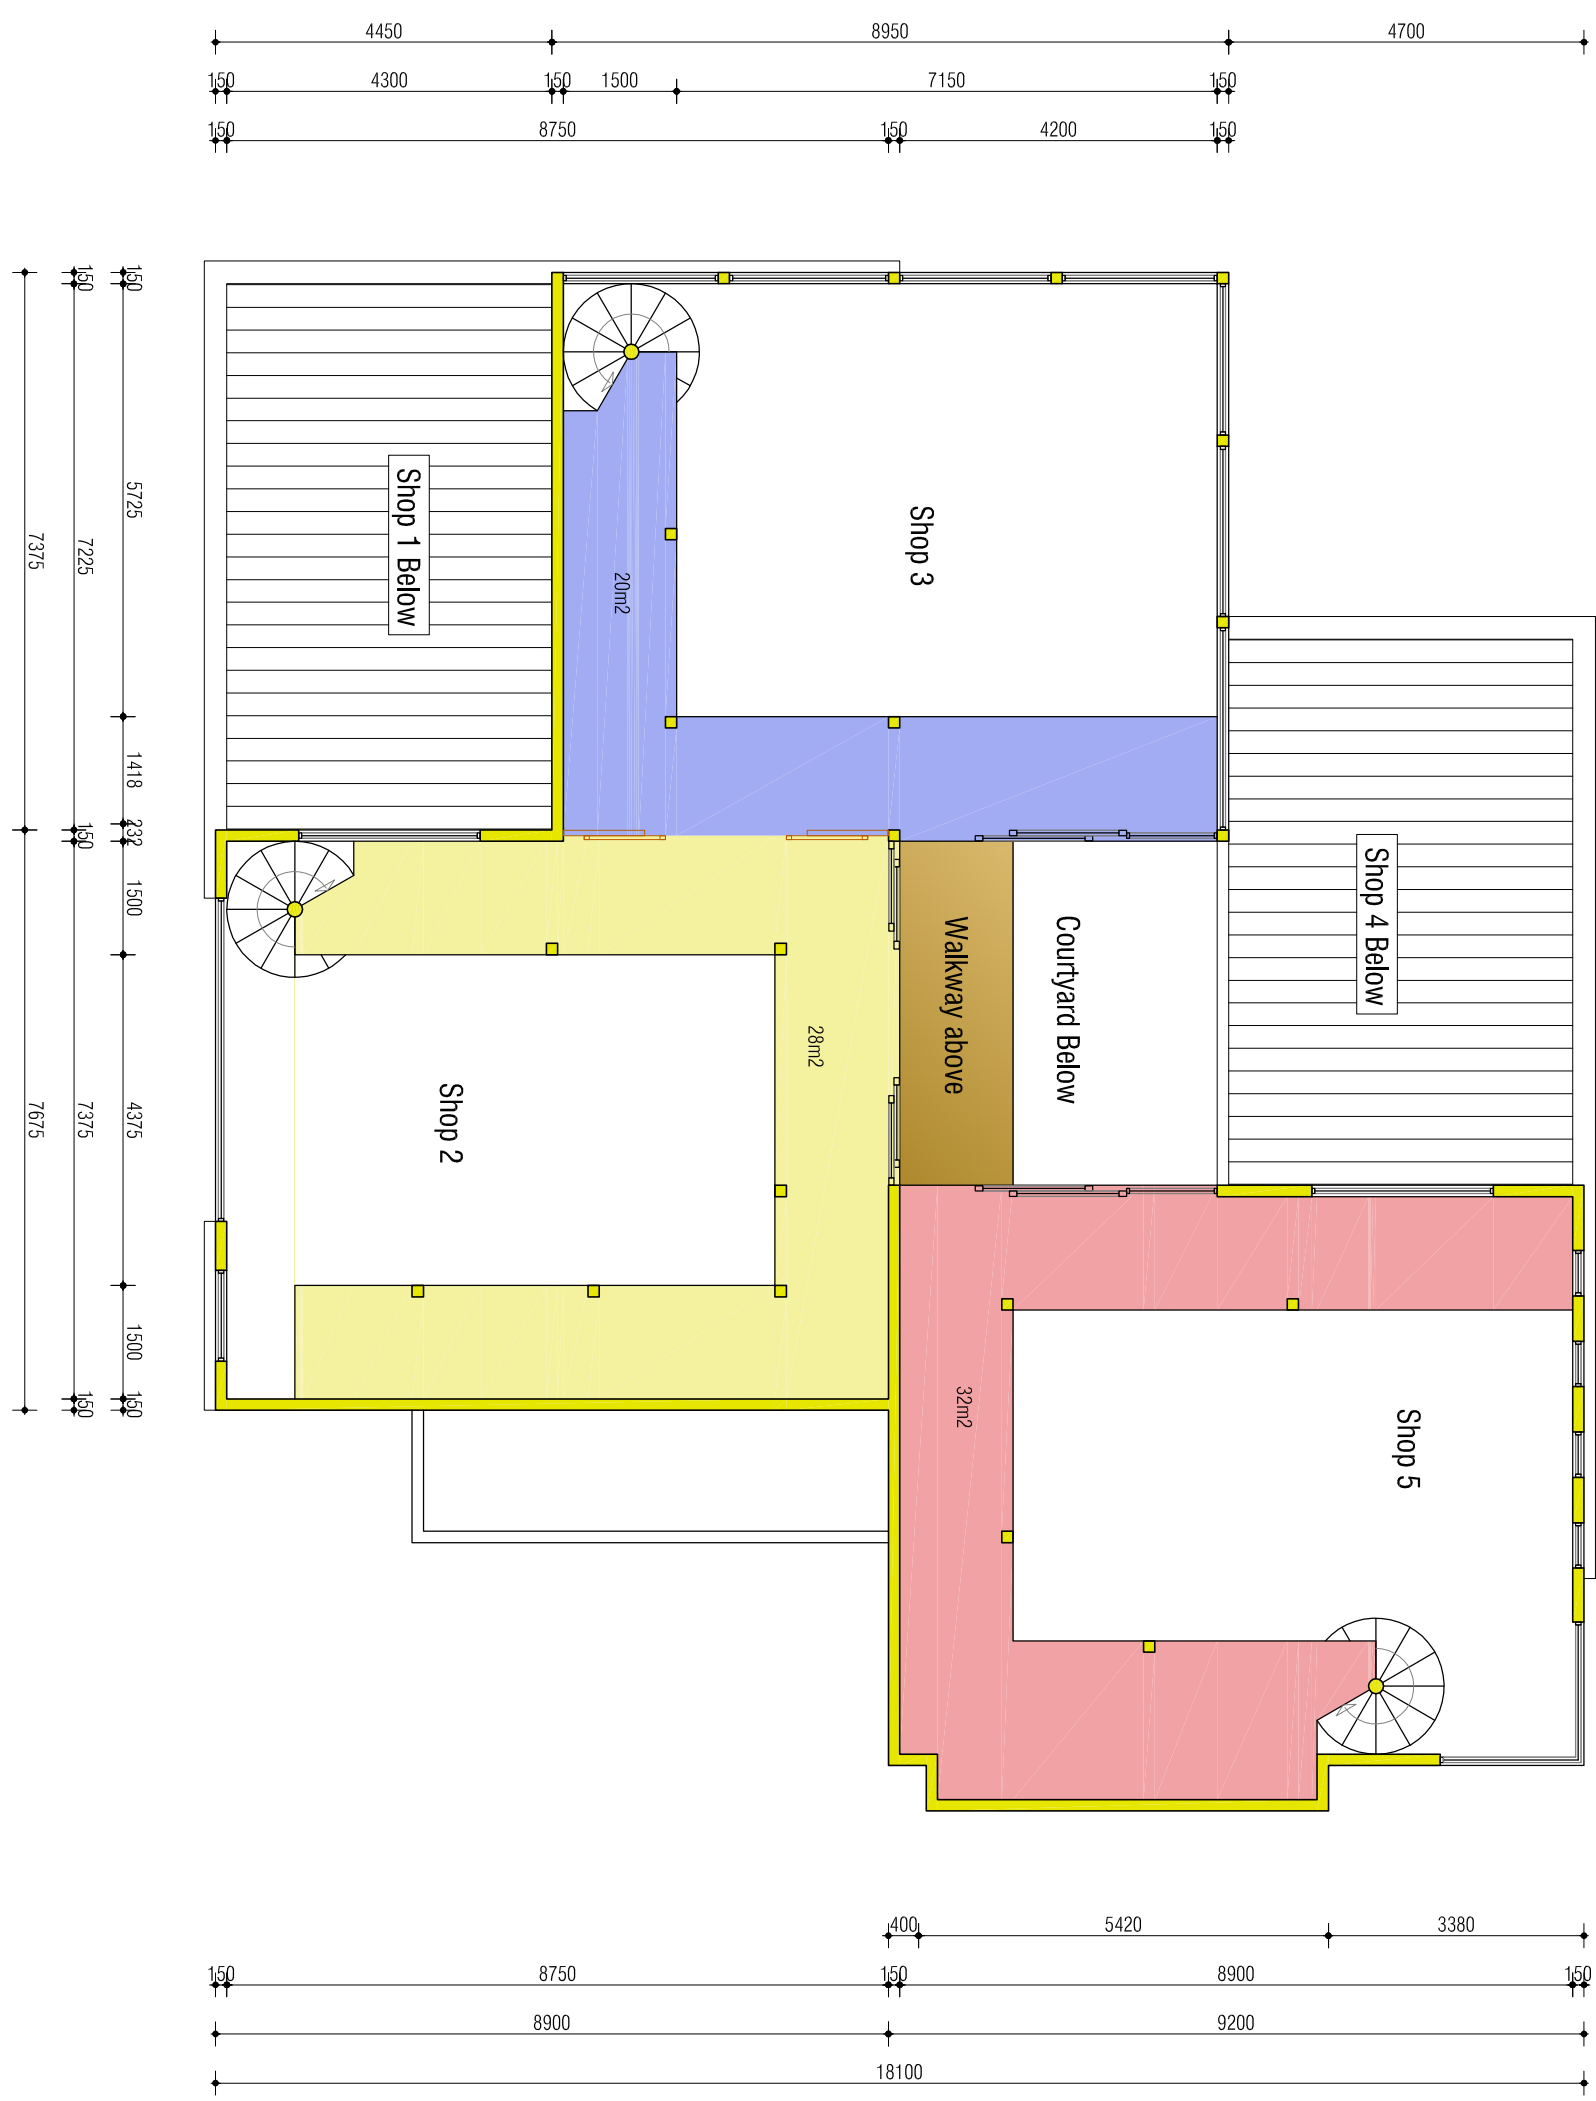

## North Western Perspective




## North Eastern Perspective



## South Eastern Perspective



## Southern Perspective

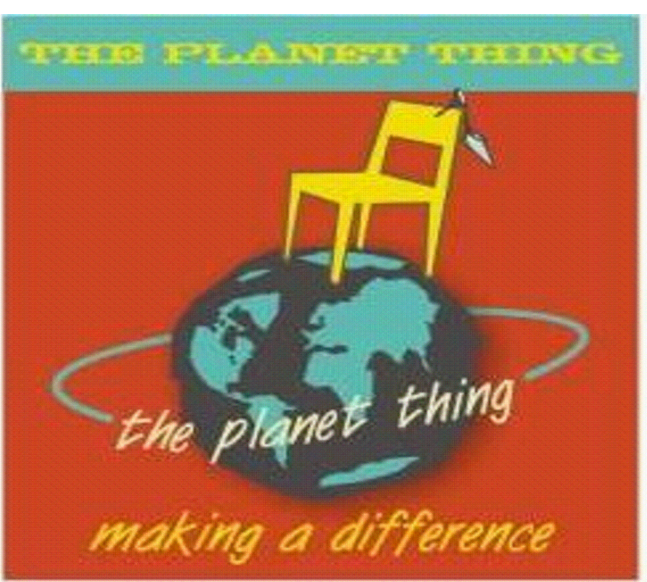

**The Planet Thing**  
Tessa van Schaik & Associates  
Cell no: 082 346 97 30  
Email: [theplanetthing@telkomsa.net](mailto:theplanetthing@telkomsa.net)

Drw by	LRB
Scale	as indicated
Prj No.	TVS23_Indalo
Date	20/04/2015
Drw No.	002
Rev	0

## Project

## Drawing

New Shopping emporium

## Indalo Emporium

Knysna

## Layouts & Perspectives

[illegible]

NOTES:

## 1. GENERAL

- 1.1** Copyright of this drawing & all documentation pertaining to the project issued by the Architect is reserved by the Architect.
- 1.2** This drawing is not to be scaled. Use written dimensions as indicated only.
- 1.3** It is the responsibility of the contractor to check all setting out dimensions before commencing any work. Any discrepancies to be reported to the Architect immediately. This includes levels, heights, boundaries & benchmarks.
- 1.4** All floor levels indicated on the drawing are unfinished levels.