




New Retail
Indalo Emporium
Erf 2895 Knysna


05/05/2015

Erf 614

First Level Layout
scale 1:150
(A3 Sheet)

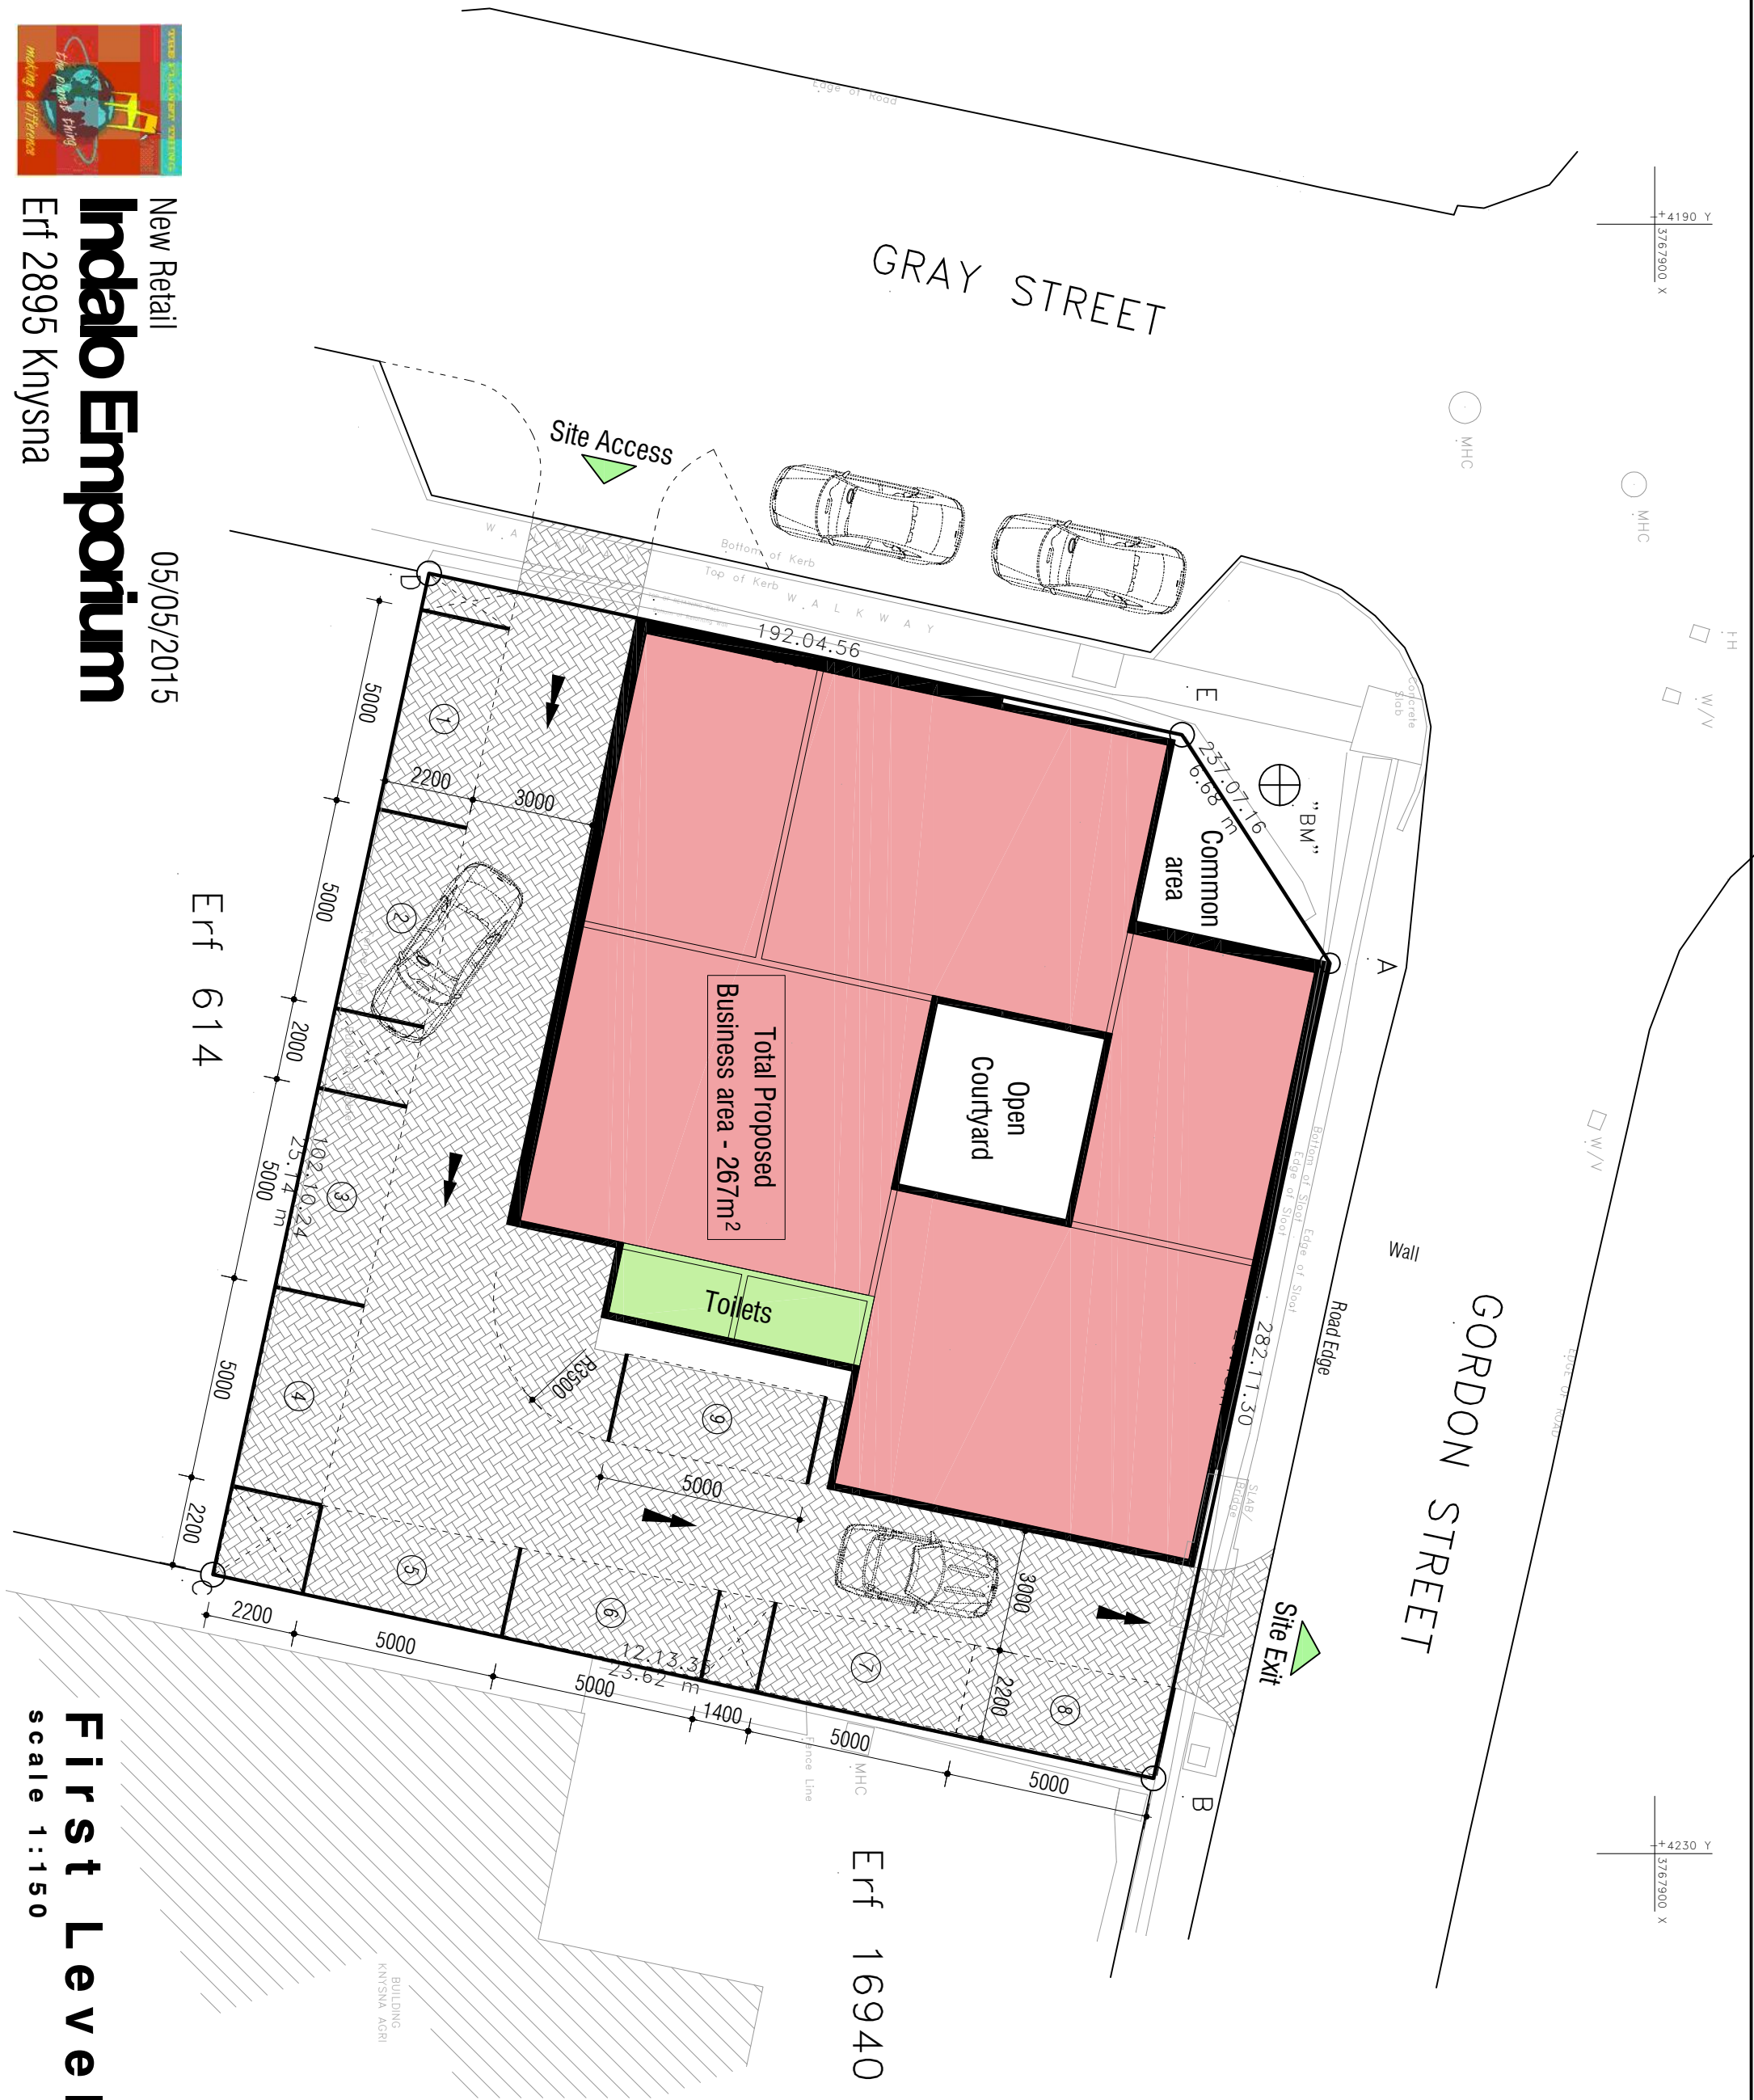

Erf 16940

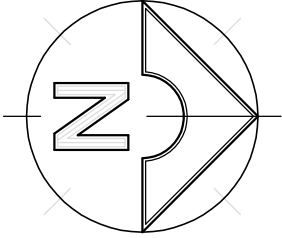

Legend

Business Area	
Parking	
	(9)

Areas	
Coverage	
Allowed	
584m.sq. x 1.00	= 584m.sq.
Total Footprint	: 292m.sq.
Bulk	
Allowed	
584m.sq. x 1.5	= 876m.sq.
Total Enclosed/Covered	: 382 m.sq.

Usage Areas	
First Level (Ground Floor)	
Internal Business	: 267 m.sq.
Toilets	: 10 m.sq.
Second Level (Mezzanine)	
Storage	: 76 m.sq.
Total (New)	: 353 m.sq.