



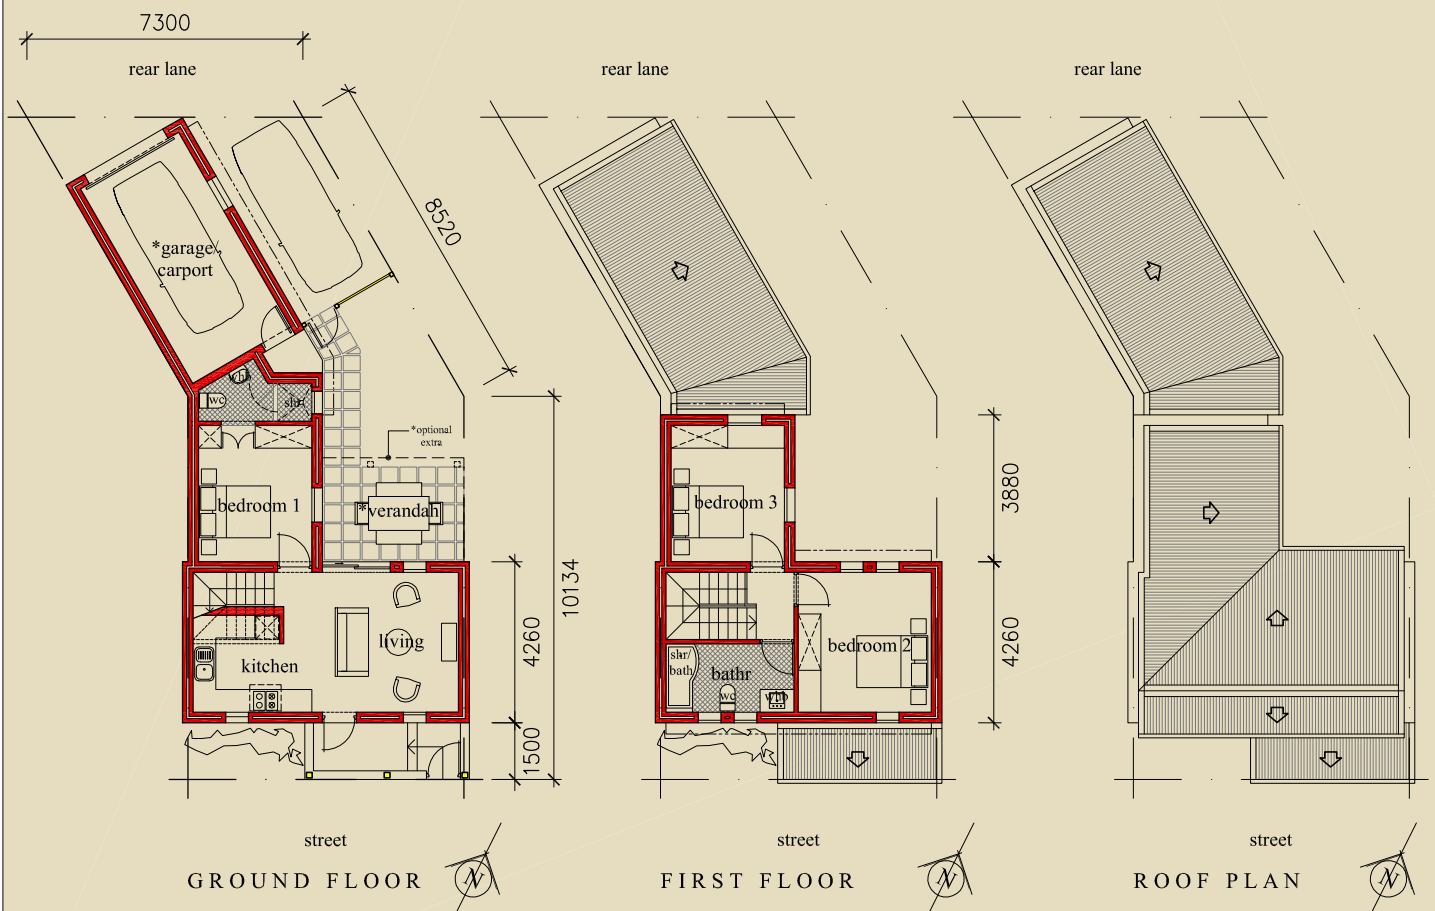

| | |
|---------------------------|---|
| TOTAL FLOOR AREA: | 91.6m² |
| Gr floor (+ covered ext.) | 50.8m ² (+ 6.5m ²) |
| 1st floor | 40.8m ² |
| garage* | (22.0m ²) |
| Covered verandah* | (10.0m ²) |

* Optional extras
All figures are gross area calculations.

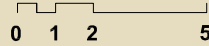

L90 RC 3 BED

SKETCHPLAN

SEDGEFIELD

